




Dedham Country and Polo Club Dedham, Massachusetts

Preliminary Master Plan

DESIGNED BY	LOWE SCALE
DRAWN BY	J-100
CHECKED BY	MAM
DATE	10/27/05
CONTRACT NO.	

NO.	DATE	REVISIONS
1	12/8/05	Buildings 1, 2, 4, 8, 9, 10, 12, 13, 14, 16 and 18

Cornish, Silva and Mungam, Inc.
207 North Main Street
Uxbridge, Massachusetts 01569
508.378.3407

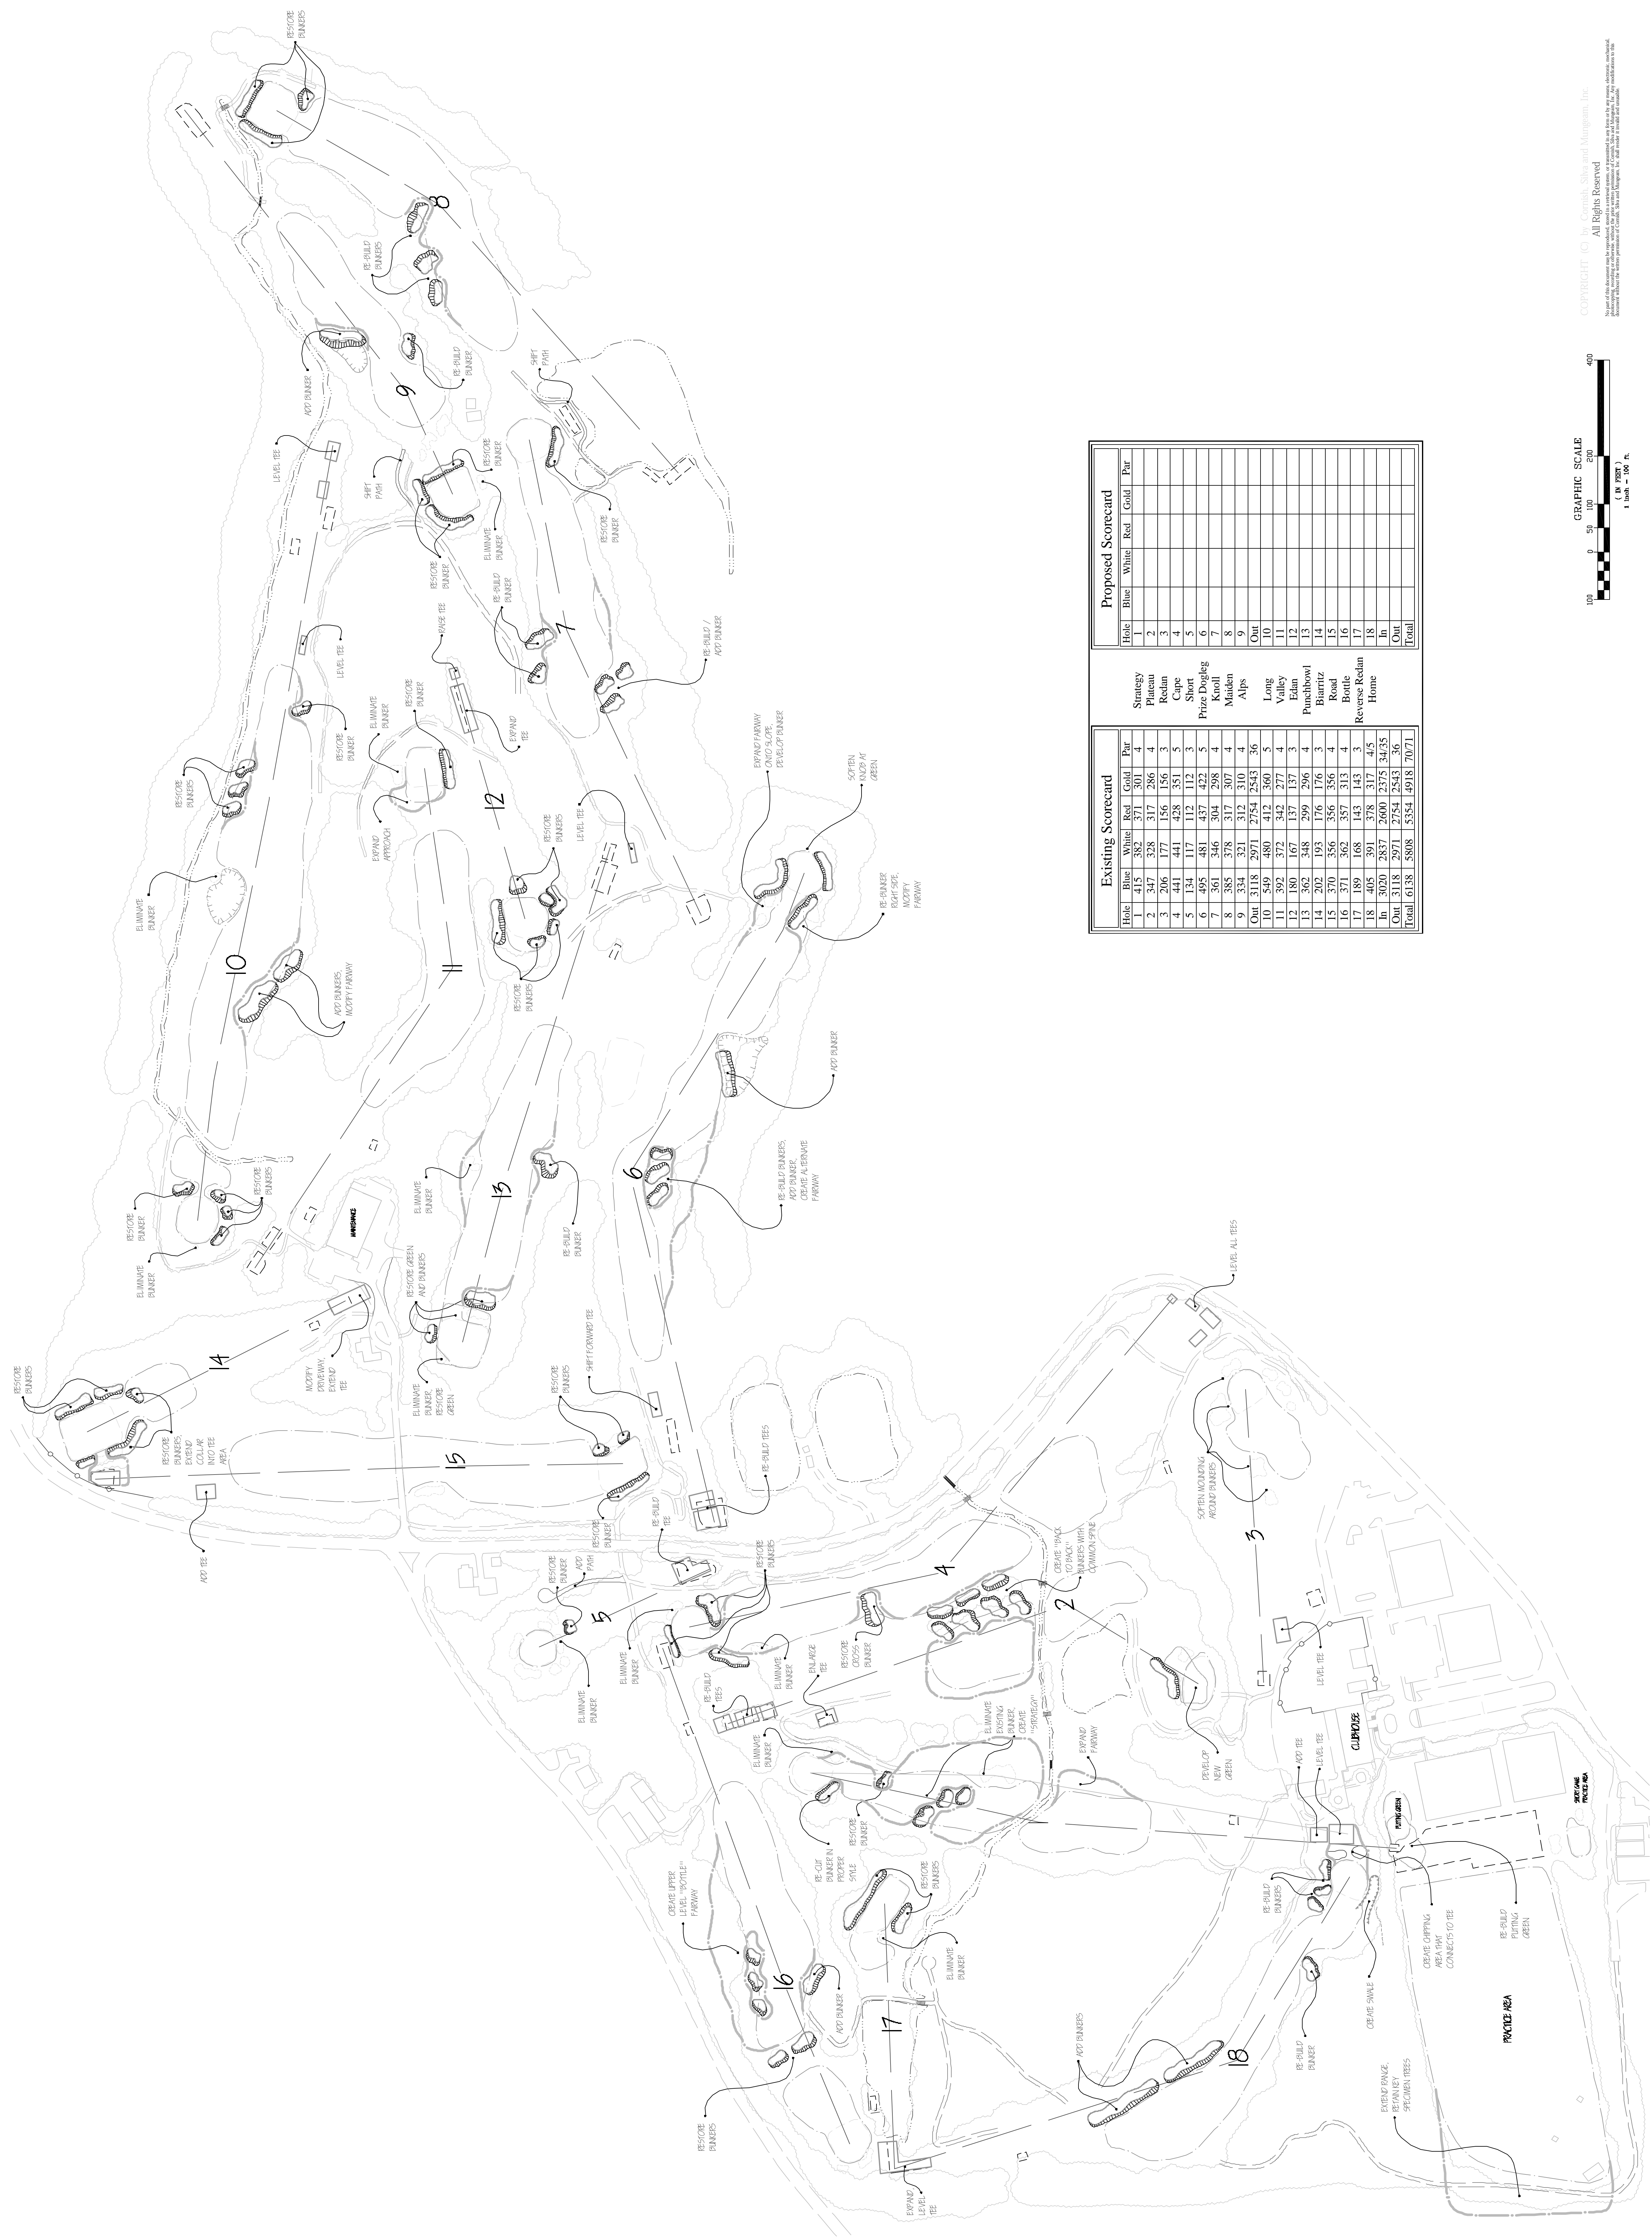

Hole	Existing Scorecard				Proposed Scorecard			
	Blue	White	Red	Gold	Blue	White	Red	Gold
1	412	382	371	301				
2	347	328	317	286				
3	206	177	156	156				
4	441	441	428	351				
5	134	117	112	112				
6	495	481	437	422				
7	361	346	304	298				
8	385	378	317	307				
9	334	321	312	310				
Out	3118	2971	2754	2543				
10	549	480	412	360				
11	392	372	342	277				
12	180	167	137	137				
13	362	348	299	296				
14	202	193	176	176				
15	370	356	356	356				
16	371	362	357	313				
17	189	168	143	143				
18	300	287	260	245				
Out	3118	2971	2754	2543				
Total	6138	5808	5554	4918				

Hole	Blue	White	Red	Gold	Par
1	412	382	371	301	4
2	347	328	317	286	4
3	206	177	156	156	3
4	441	441	428	351	5
5	134	117	112	112	3
6	495	481	437	422	5
7	361	346	304	298	4
8	385	378	317	307	4
9	334	321	312	310	4
Out	3118	2971	2754	2543	36
10	549	480	412	360	5
11	392	372	342	277	4
12	180	167	137	137	3
13	362	348	299	296	4
14	202	193	176	176	3
15	370	356	356	356	4
16	371	362	357	313	4
17	189	168	143	143	3
18	300	287	260	245	4
Out	3118	2971	2754	2543	36
Total	6138	5808	5554	4918	707.1

Strategy
Pitman
Rolan
Cape
Short
Prize Douglas
Knoll
Maiden
Alps
Long
Valley
Edan
Punchbowl
Biarritz
Road
Bottle
Reverse Redun
Home